




(2 RAIL) SPLIT RAIL FENCE
SCALE : 1/2" = 1'-0" ELEVATION

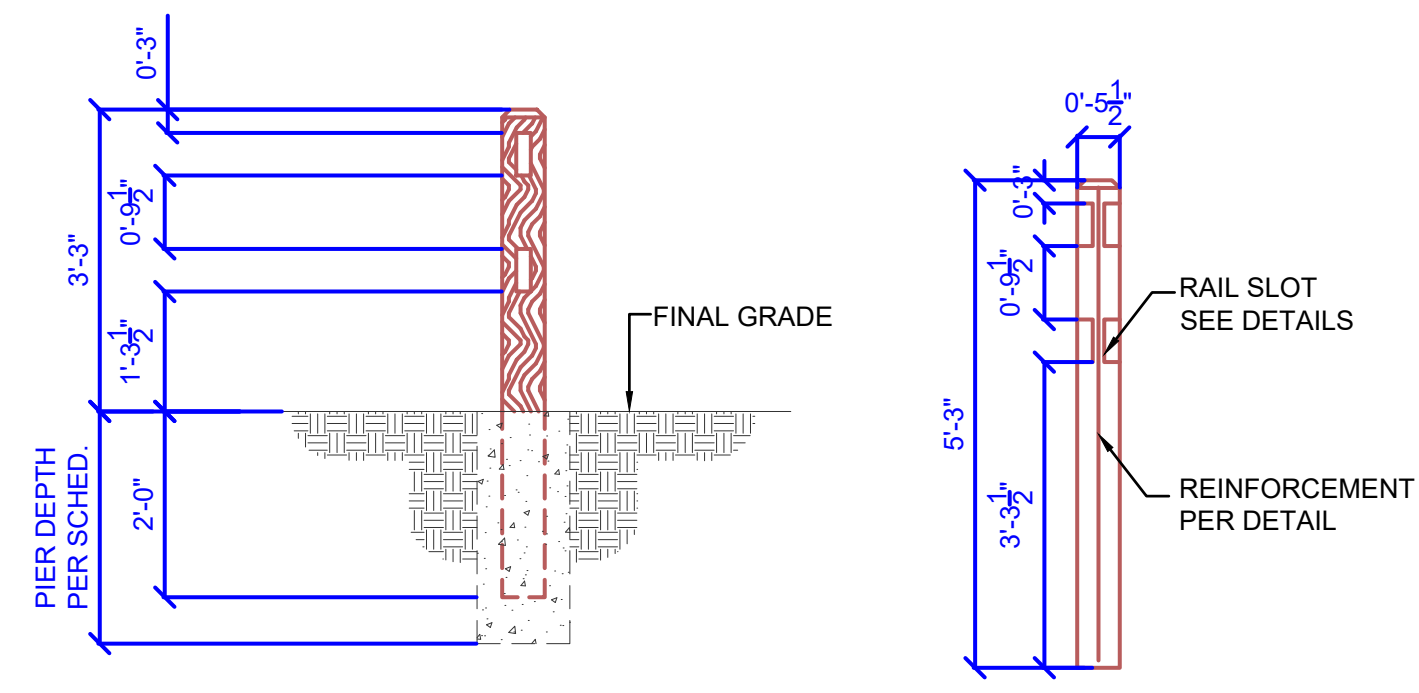


(2 RAIL) SPLIT RAIL FENCE
SCALE : 1/2" = 1'-0" ELEVATION

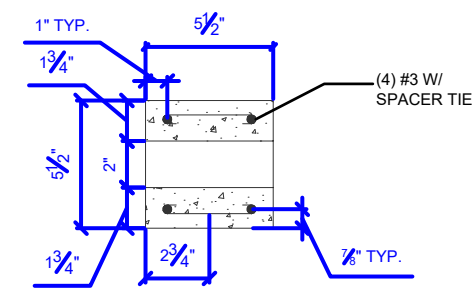


LINE POST @ RAIL SLOT
SCALE : 1-1/2" = 1'-0"

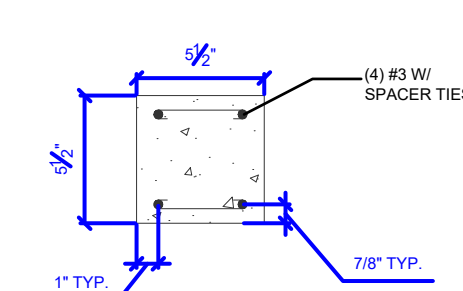


TYPICAL POST
SCALE : 1-1/2" = 1'-0"

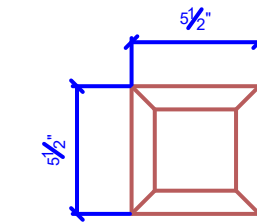


POST TOP
SCALE : 1-1/2" = 1'-0"

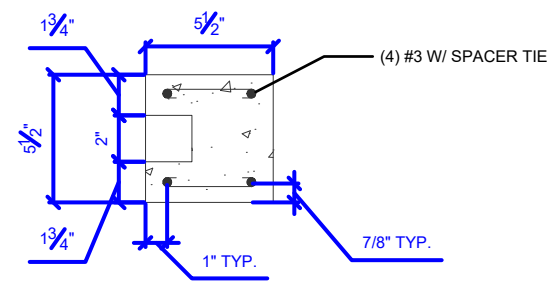


END POST @ RAIL SLOT
SCALE : 1-1/2" = 1'-0"

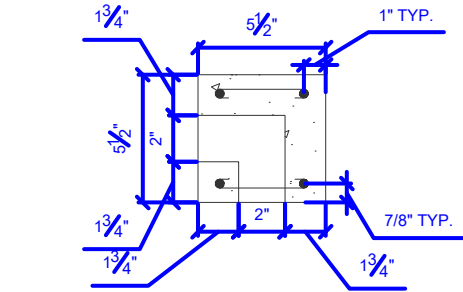

CORNER POST @ RAIL SLOT
SCALE : 1-1/2" = 1'-0"

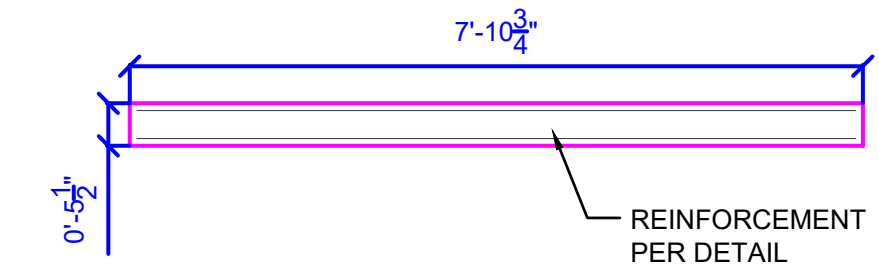

TYPICAL FENCE RAIL
SCALE : 1/2" = 1'-0"

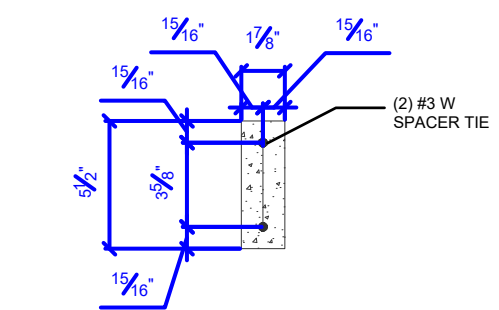

TYPICAL RAIL
SCALE : 1-1/2" = 1'-0"

DATE	DESCRIPTION	REV
01-04-2022	ISSUE FOR APPROVAL	A



SHEET NAME :
2 RAIL FENCE (SPLIT -RAIL FENCE SYSTEM)

DATE :	01-04-2022	SHEET NUMBER:
SCALE :	AS PER PLAN	
SHEET SIZE :	36x24	