




**COLUMN FOUNDATION PIER DETAIL**  
SCALE : 1/2"=1'-0"

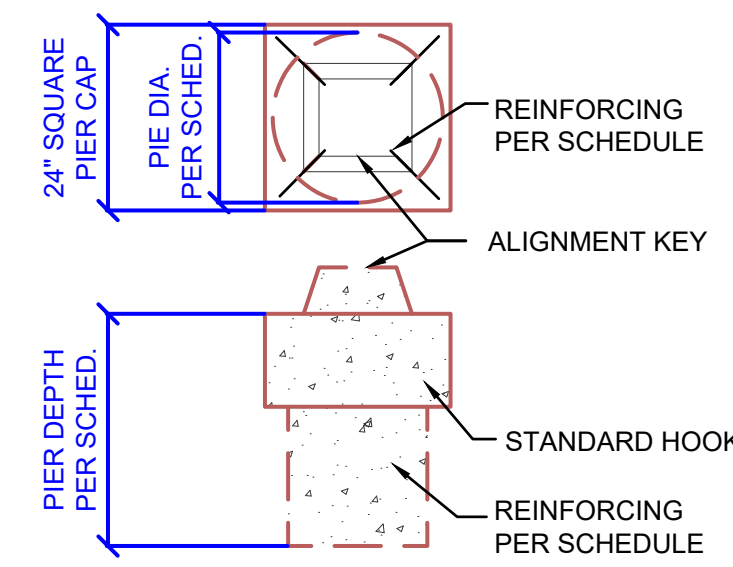


**PILLAR FOUNDATION PIER DETAIL**  
SCALE : 1/2"=1'-0"

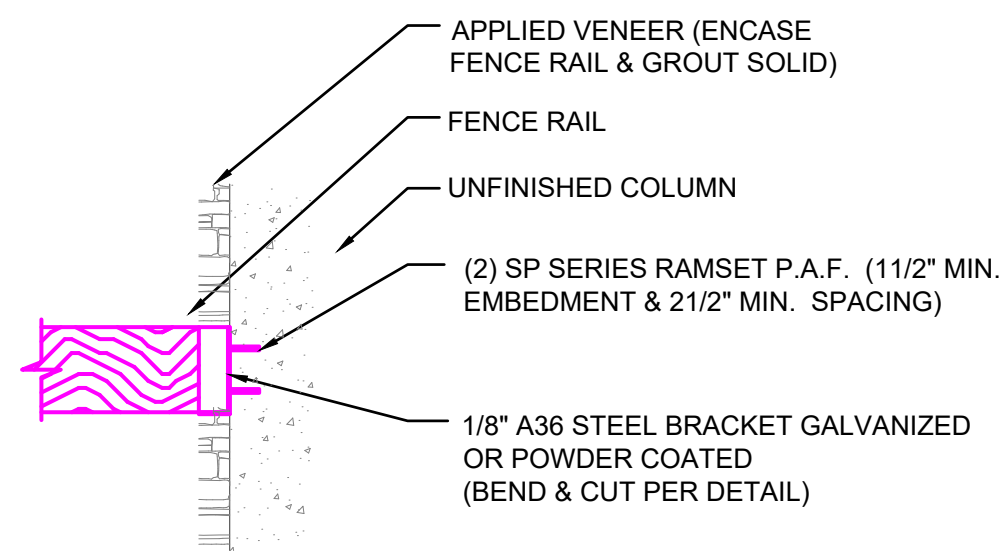

**SPLIT RAIL TO UNFINISHED COLUMN CONNECTION**  
SCALE : N.T.S.

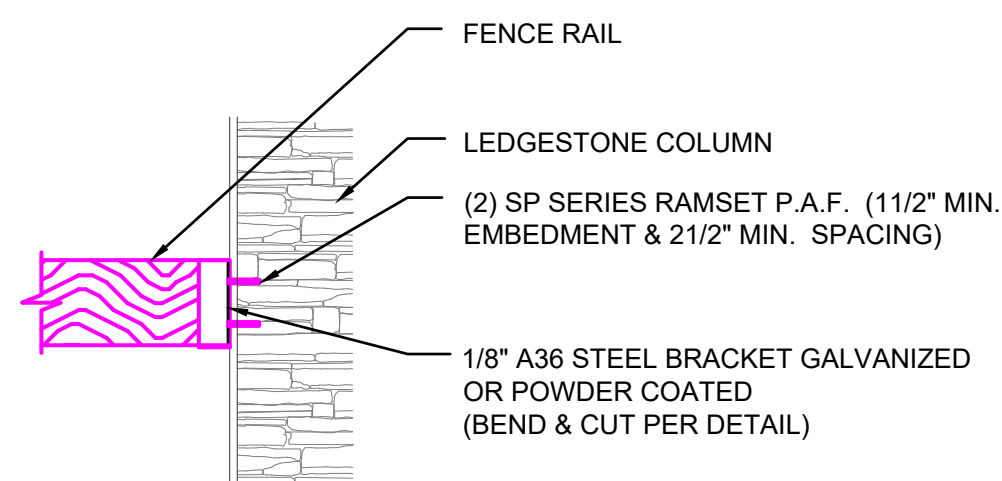


**SPLIT RAIL TO LEDGESTONE COLUMN CONNECTION**  
SCALE : N.T.S.

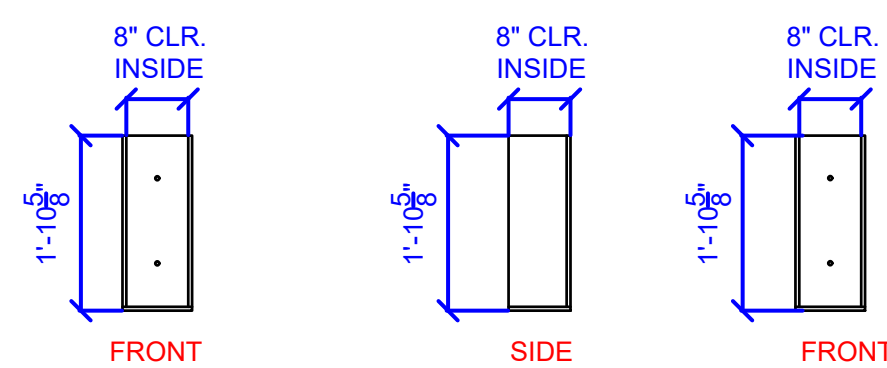


**BRACKET DETAIL (COLUMNS)**  
SCALE : 1/2"=1'-0"

NOTE: ALL STEEL TO BE 1/4" THICK A36  
ALL WELDS TO BE 1/8" FILLET WELD  
ALL AROUND ALL PLATES.

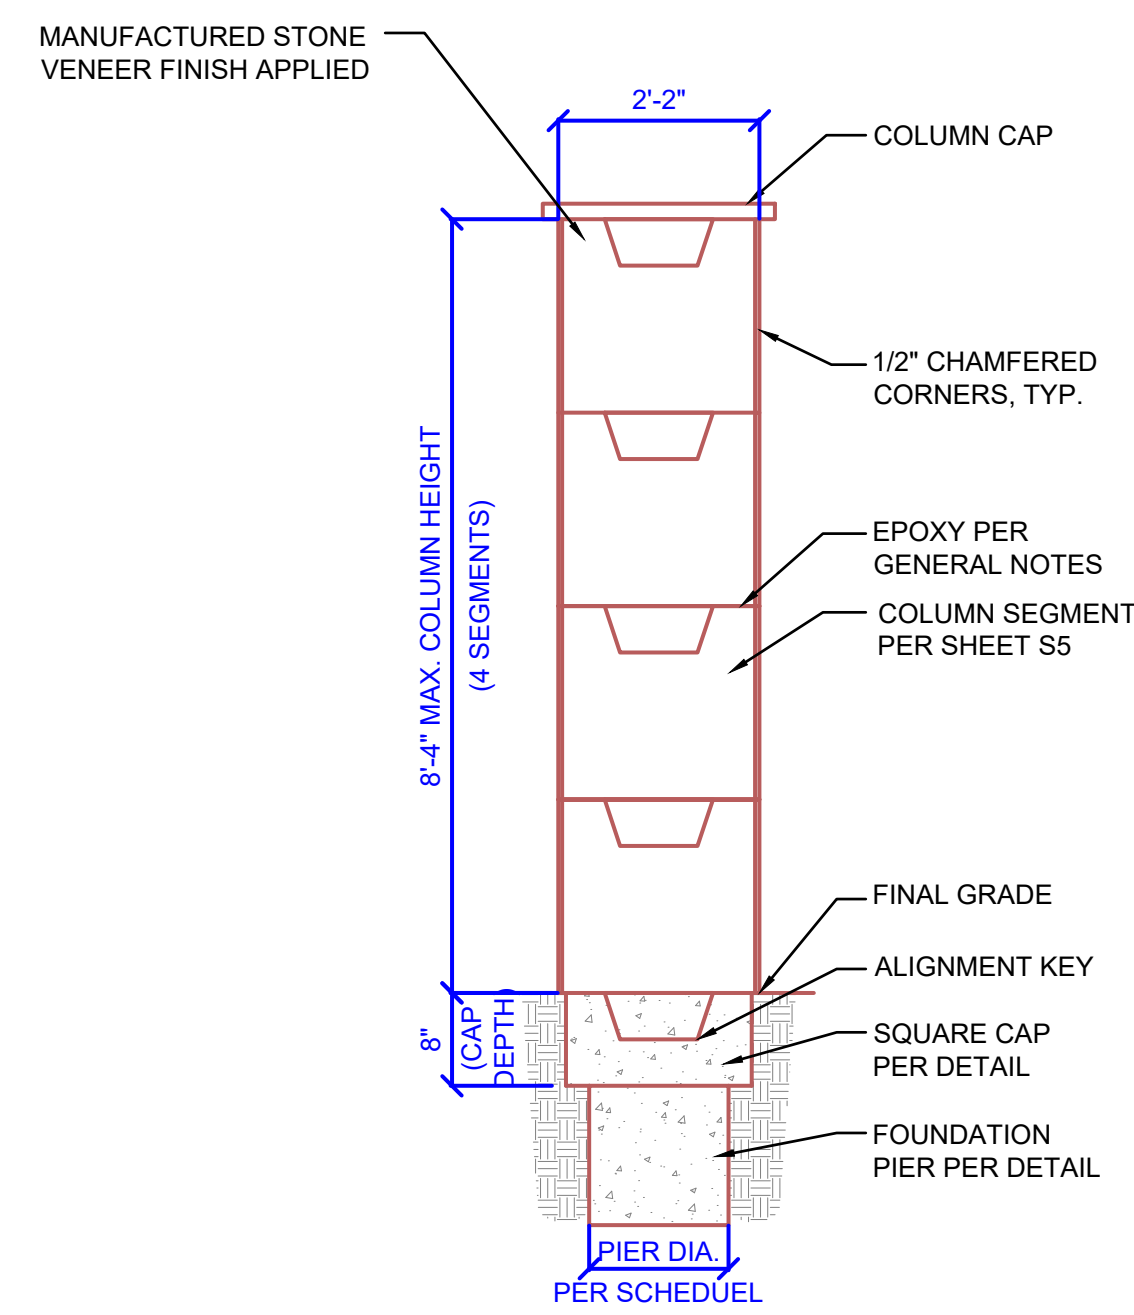


**LEDGESTONE COLUMN (FREE STANDING)**  
SCALE : 1/2"=1'-0" ELEVATION

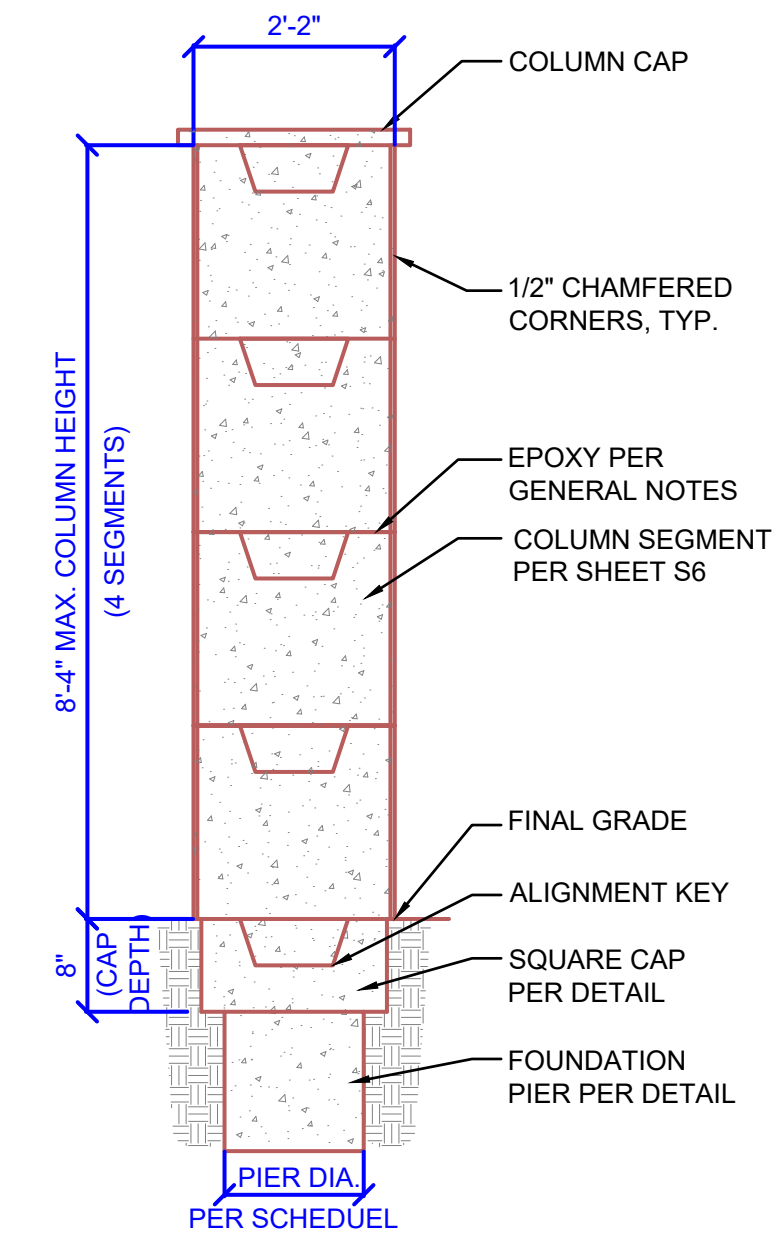


**UNFINISHED COLUMN (FREE STANDING)**  
SCALE : 1/2"=1'-0" ELEVATION

NOTE: FREE STANDING LEDGESTONE AND UNFINISHED COLUMNS WITH HEIGHTS GREATER THAN THOSE SHOWN SHALL BE EVALUATED AND HAVE A FOUNDATION DESIGNED BY A LICENSED PROFESSIONAL ENGINEER.

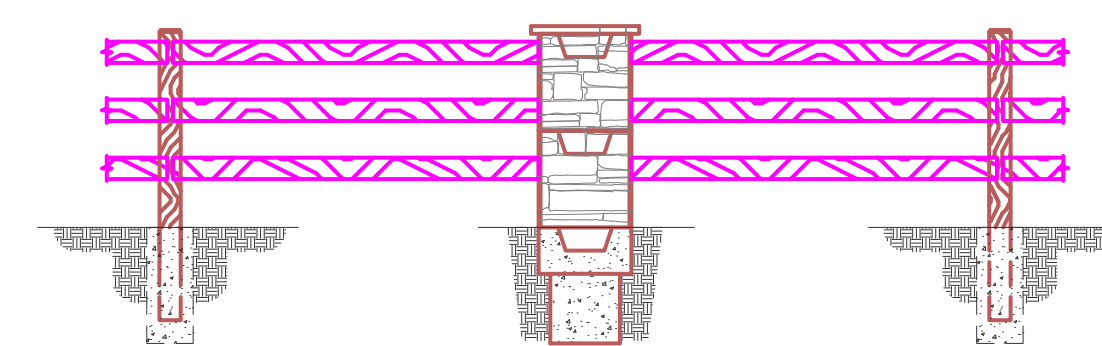

**LEDGESTONE COLUMN W/ (3 RAIL) SPLIT RAIL FENCE**  
SCALE : 1/2"=1'-0"

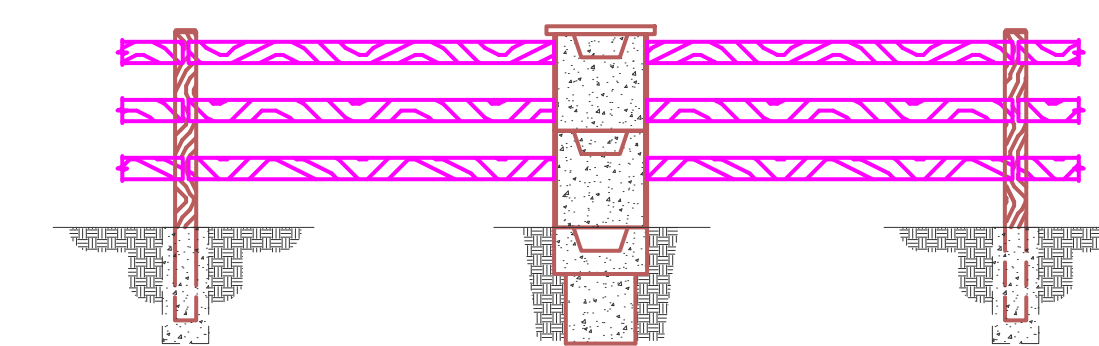

**UNFINISHED COLUMN W/ (3 RAIL) SPLIT RAIL FENCE**  
SCALE : 1/2"=1'-0"

DATE	DESCRIPTION	REV
01-04-2022	ISSUE FOR APPROVAL	A



SHEET NAME :  
**SPLIT -RAIL FENCE SYSTEM**

DATE :	01-04-2022	SHEET NUMBER:
SCALE :	AS PER PLAN	
SHEET SIZE :	36x24	